


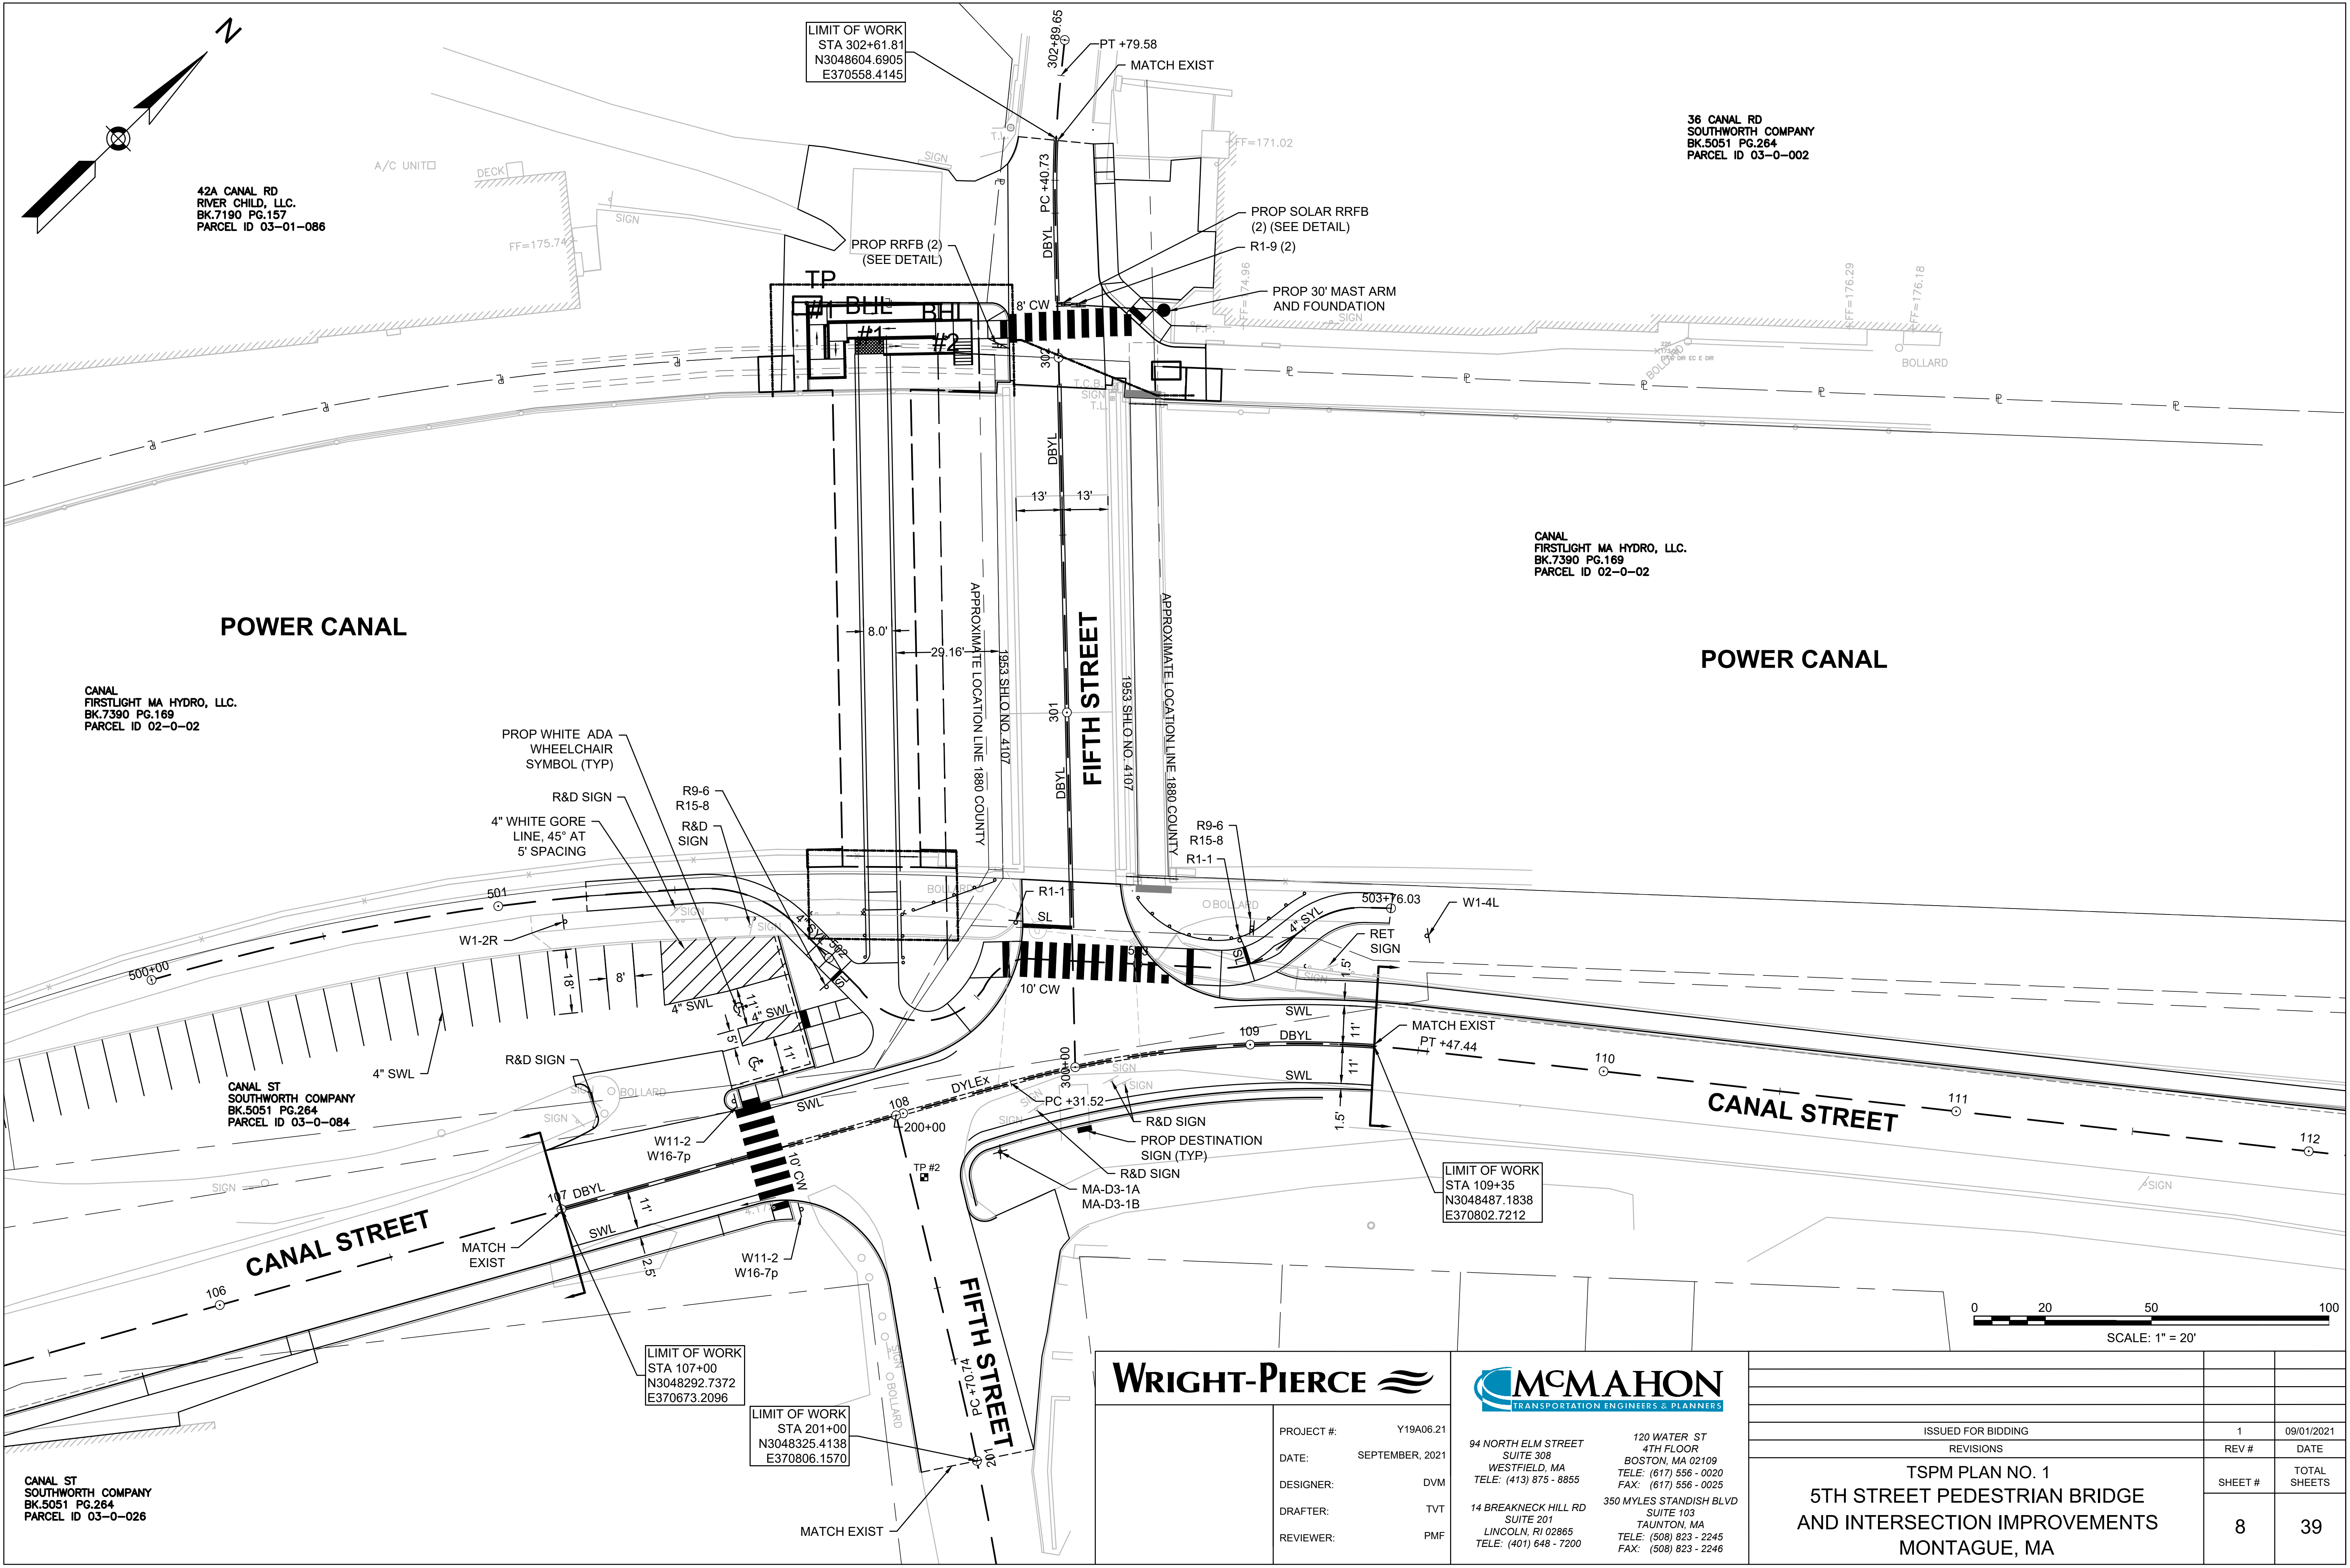

WRIGHT-PIERCE



PROJECT #: Y19A06.21
DATE: SEPTEMBER, 2021
DESIGNER: DVM
DRAFTER: TVT
REVIEWER: PMF

94 NORTH ELM STREET
SUITE 308
WESTFIELD, MA
TELE: (413) 875 - 8855

14 BREAKNECK HILL RD
SUITE 201
LINCOLN, RI 02865
TELE: (401) 648 - 7200

120 WATER ST
4TH FLOOR
BOSTON, MA 02109
TELE: (617) 556 - 0020
FAX: (617) 556 - 0025
350 MYLES STANDISH BLVD
SUITE 103
TAUNTON, MA
TELE: (508) 823 - 2245
FAX: (508) 823 - 2246

ISSUED FOR BIDDING
REVISIONS
TSPM PLAN NO. 1
5TH STREET PEDESTRIAN BRIDGE
AND INTERSECTION IMPROVEMENTS
MONTAGUE, MA

1	09/01/2021
REV #	DATE
SHEET #	TOTAL SHEETS
8	39